


LEGEND

- LIMIT OF WORK
- PROPOSED CURB
- CONCRETE PAVING, REFER TO 1L-301
- GRANITE PAVING, REFER TO 2L-301
- PERMEABLE PAVING, REFER TO 3L-301
- CONCRETE PAVING CONTROL JOINT
- CONCRETE PAVING EXPANSION JOINT
- BENCH, REFER TO 7L-302
- TRASH RECEPTACLE, REFER TO 8L-302
- POLE LIGHT, REFER TO 5.6L-302
- PROPOSED CANOPY TREE, 3-3 1/2" CAL.
- EXISTING DECIDUOUS TREE TO REMAIN
- EXISTING EVERGREEN TREE TO REMAIN
- PROPOSED PLANT BED, ASSUME 2" OF PLANTING SOIL
- PROPOSED LAWN, ASSUME 6" OF PLANTING SOIL AND TURF SEED
- PROPOSED SHRUB



<b>Ground Reconsidered</b>		285 South Broad Street, Suite 404, Philadelphia, PA 19106 P: 215-795-0272   F: 215-795-0969   www.groundreconsidered.com	
Project Title	CENTURY PARK	Issue No.	Issue Date
Scale	1"=20'-0"	Project No.	1908
Sheet Title	Rendered Plan	Reference Info.	
		Search No.	